


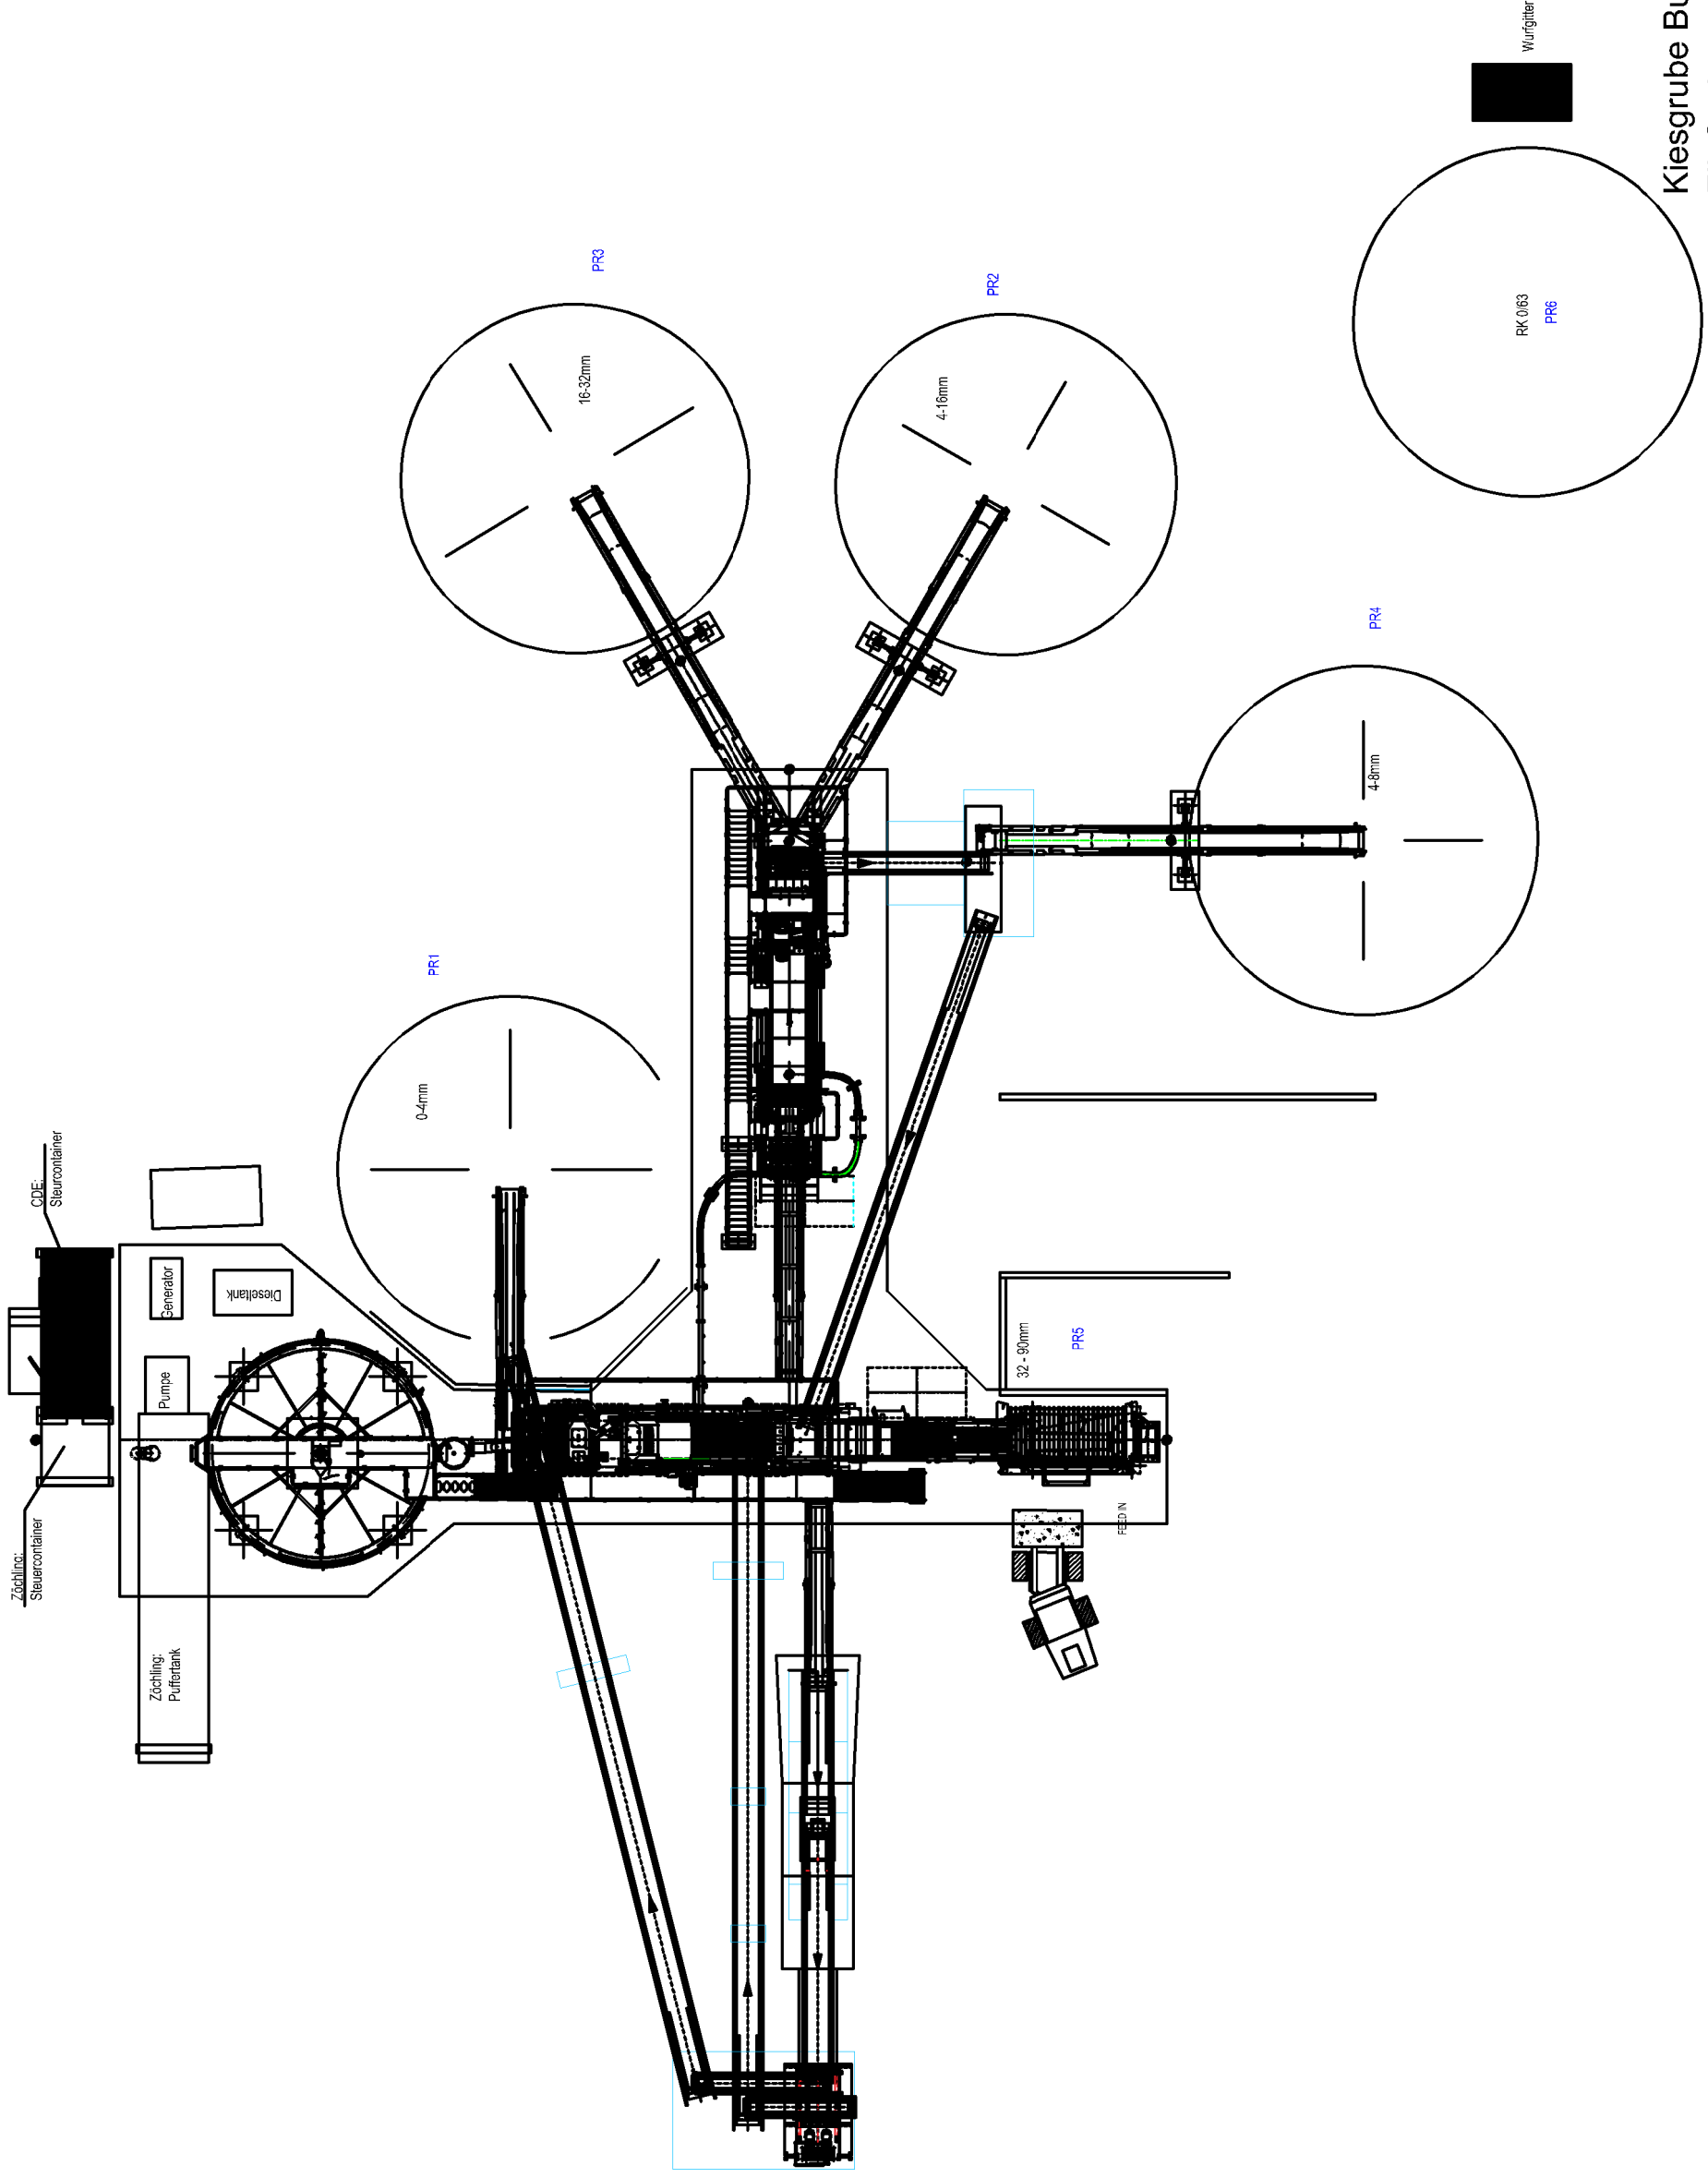

Kiesgrube Buchinger
Fließschema ANL 09 V3

01.09.2023



Wienerstrasse 61
3170 Hainfeld
Tel.: 02764 / 7911 - 0
Fax: 02764 / 7911 - 16
E-mail: transporte@zoechling.at